

# TOWN OF SPRING LAKE

## 2024-2025 RESURFACING CONTRACT

November 2024

### PROJECT TEAM

#### OWNER

**TOWN OF SPRING LAKE**  
 300 RUTH STREET PO BOX 296  
 SPRING LAKE, NORTH CAROLINA 28390  
 PHONE: 910-436-0350  
 EMAIL:  
 TOWNMANAGER@TOWNOFSPRINGLAKE.COM  
 CONTACT: JOHN RORIE, TOWN MANAGER

#### ENGINEER

**MEYERS ENGINEERING, PLLC**  
 5708 CARRIAGE PARK COURT  
 FUQUAY-VARINA, NORTH CAROLINA 27526  
 PHONE: 919-625-0214  
 EMAIL: JAY@MEYERSENGINEERING.NET  
 CONTACT: JAY T. MEYERS, PE



### DRAWING INDEX

G-01 COVER SHEET  
 D-01 RESURFACING DETAILS

### QUANTITIES

Street Name	Overlay (SY)	Water Valve Adjustments	Manhole Adjustments	Chip Seal (SY)	Milling (SY)	Full Depth Patch (SY)
Samuel Drive by tech school	1,000	-	-	-	-	-
Samuel Drive	4,564	-	8	4,564	-	1,704
Reggie Court (2 culdesacs)	3,186	-	3	3,186	294	30
Dundee lane	1,773	2	2	-	187	-
Arrowhead	3,078	-	3	3,078	1,665	-
New Street	633	-	-	-	150	1,920
Hedgemoor	2,561	-	3	-	-	460
<b>TOTALS =</b>	<b>16,796</b>	<b>2</b>	<b>19</b>	<b>10,828</b>	<b>2,296</b>	<b>4,114</b>

- Notes
- See bid documents for Hedgemoor Street repair quantities, which is separate from the resurfacing and full depth quantities listed above.
  - New Street repair and resurfacing to occur during evening or non-business hours to not negatively impact adjacent businesses. Also one way traffic is to be maintained for residential properties.

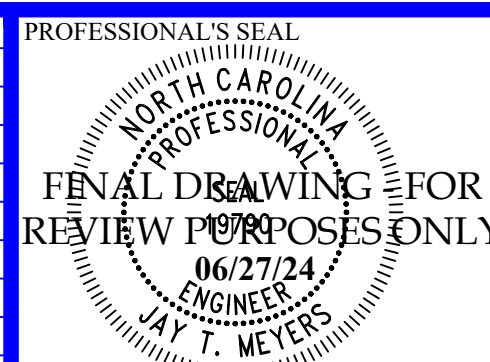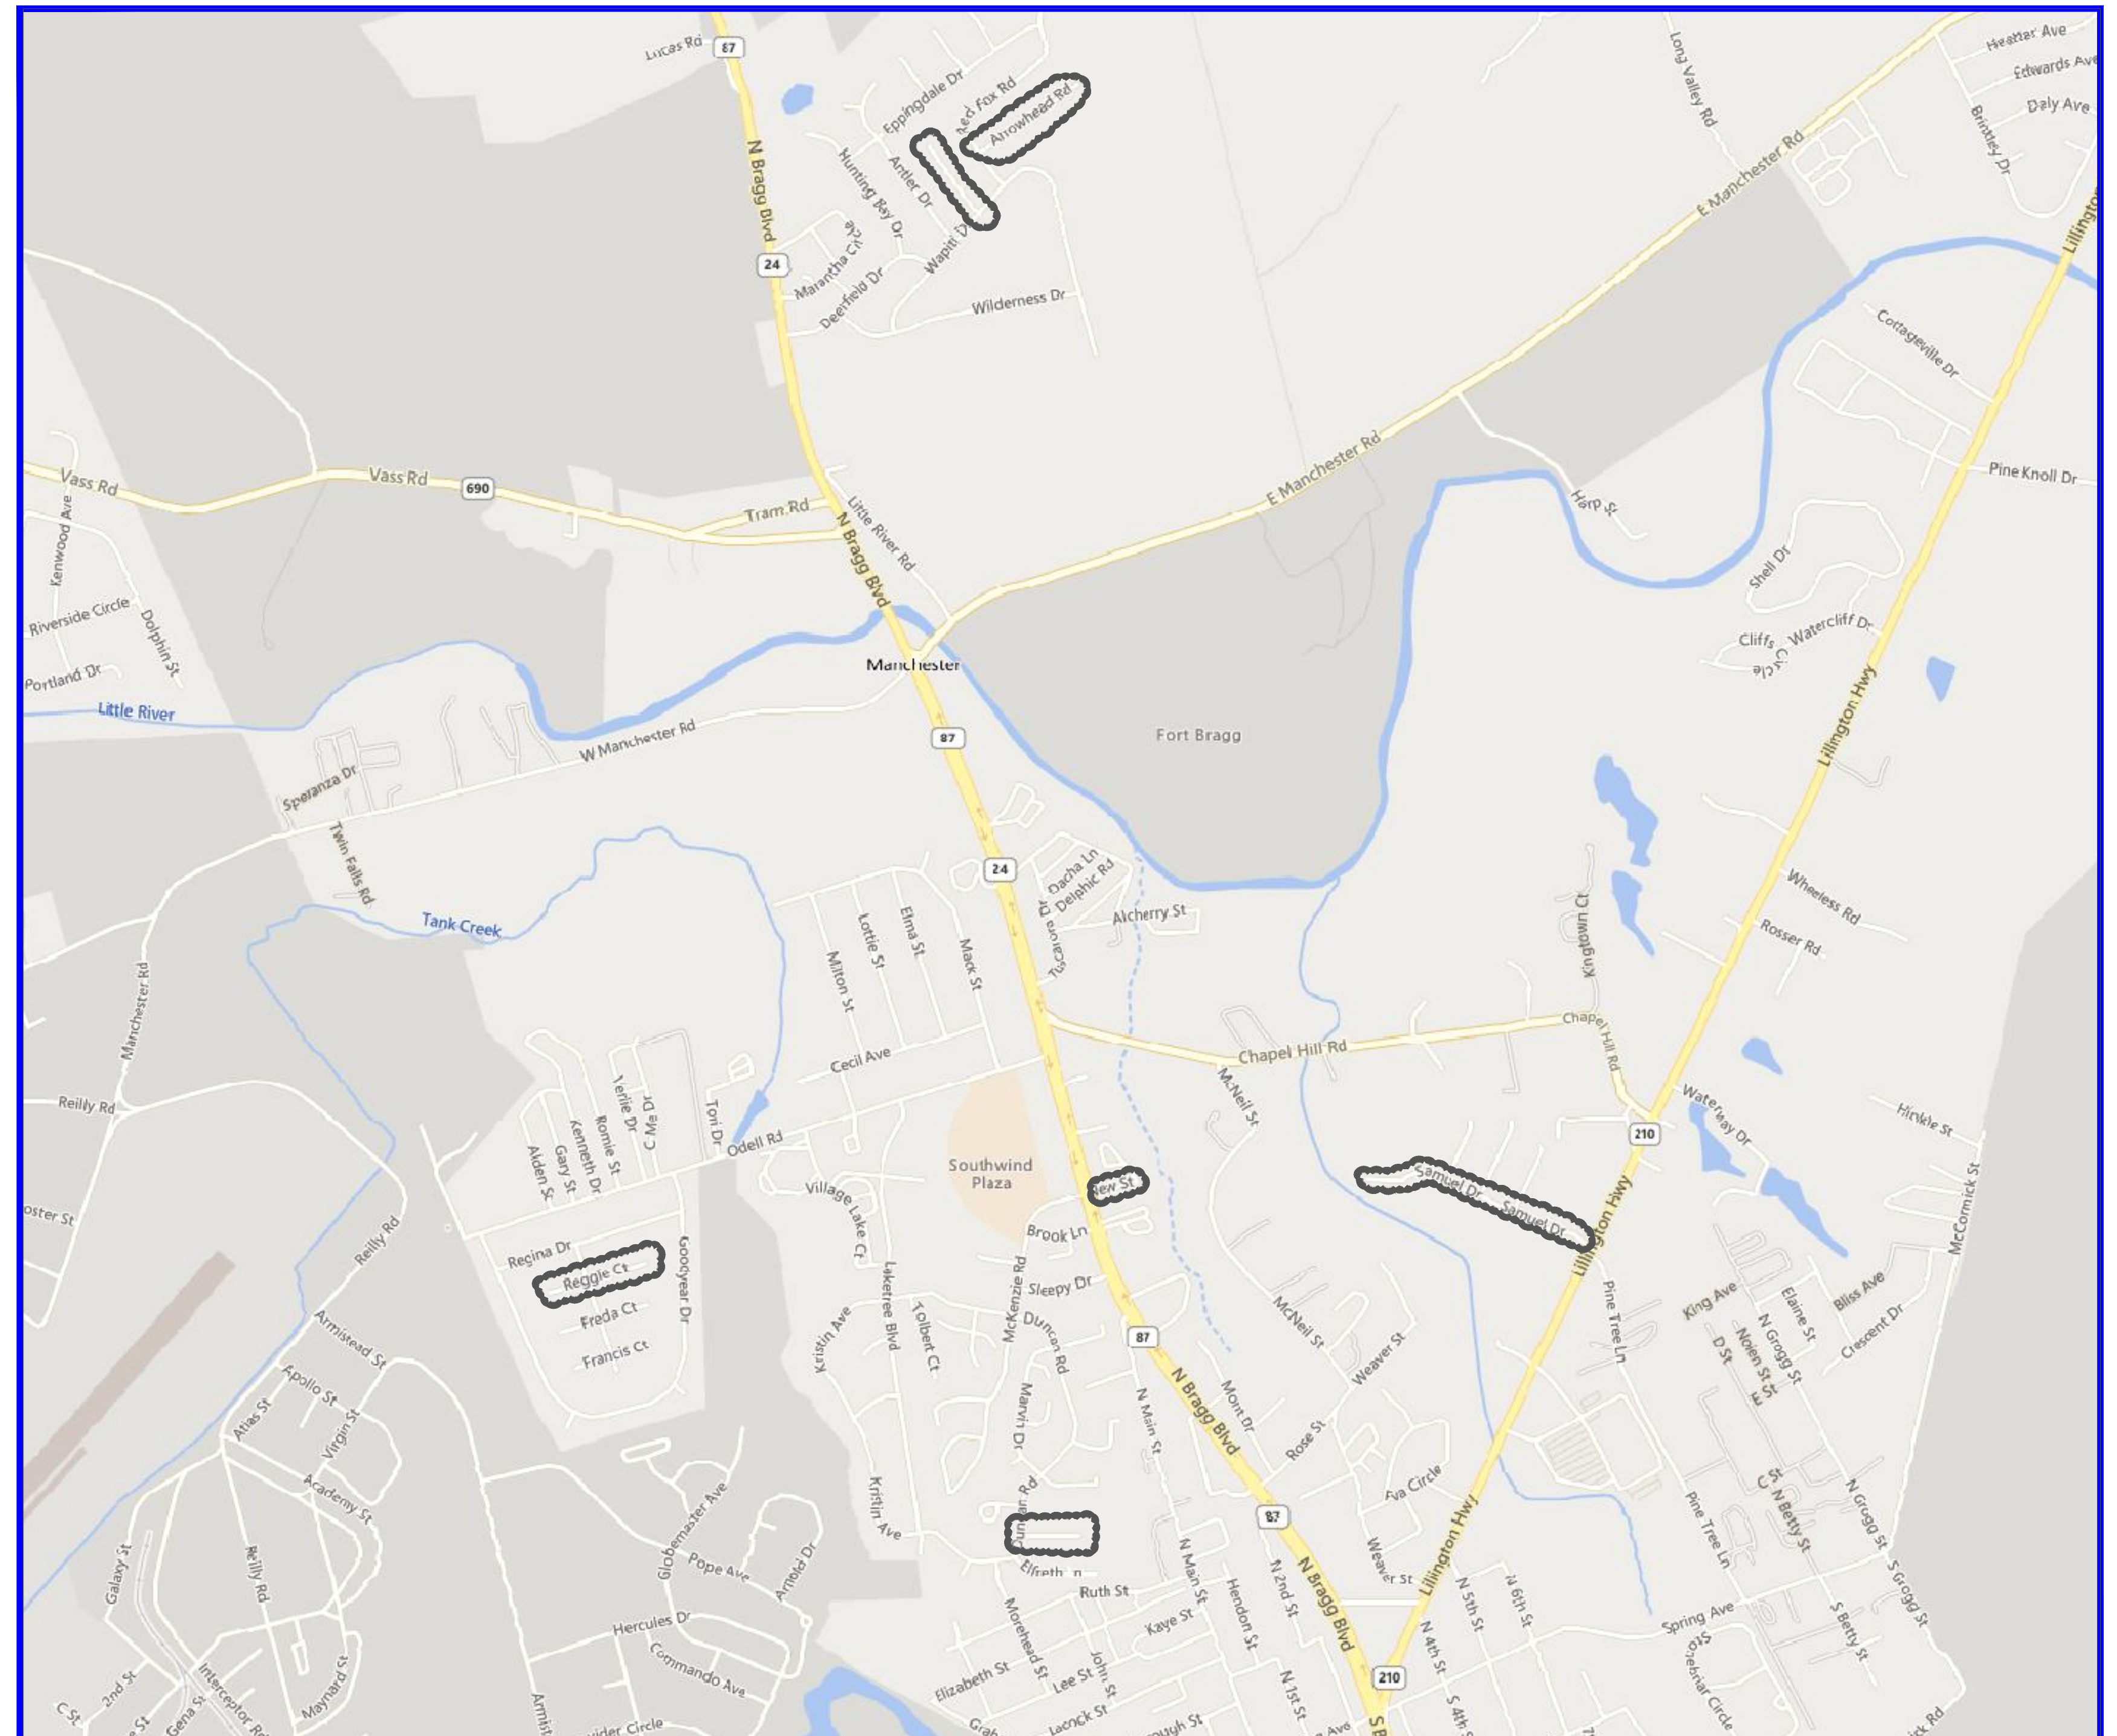

ENGINEERING CONSULTANT  
**MEYERS ENGINEERING, PLLC**  
 NC LICENSE # 2362  
 5708 CARRIAGE PARK COURT  
 FUQUAY-VARINA, NORTH CAROLINA 27526  
 919-625-0214  
 JAY@MEYERSENGINEERING.NET

CLIENT  
**TOWN OF SPRING LAKE**  
 300 RUTH STREET PO BOX 296  
 SPRING LAKE, NORTH CAROLINA 28390  
 PHONE: 910-436-0350  
 CONTACT: JOHN RORIE, TOWN MANAGER


CONSTRUCTION DRAWINGS  
**Town of Spring Lake 24-25 Resurfacing Project**

COVER SHEET


G-01

REV	ISSUED FOR	DATE	BY




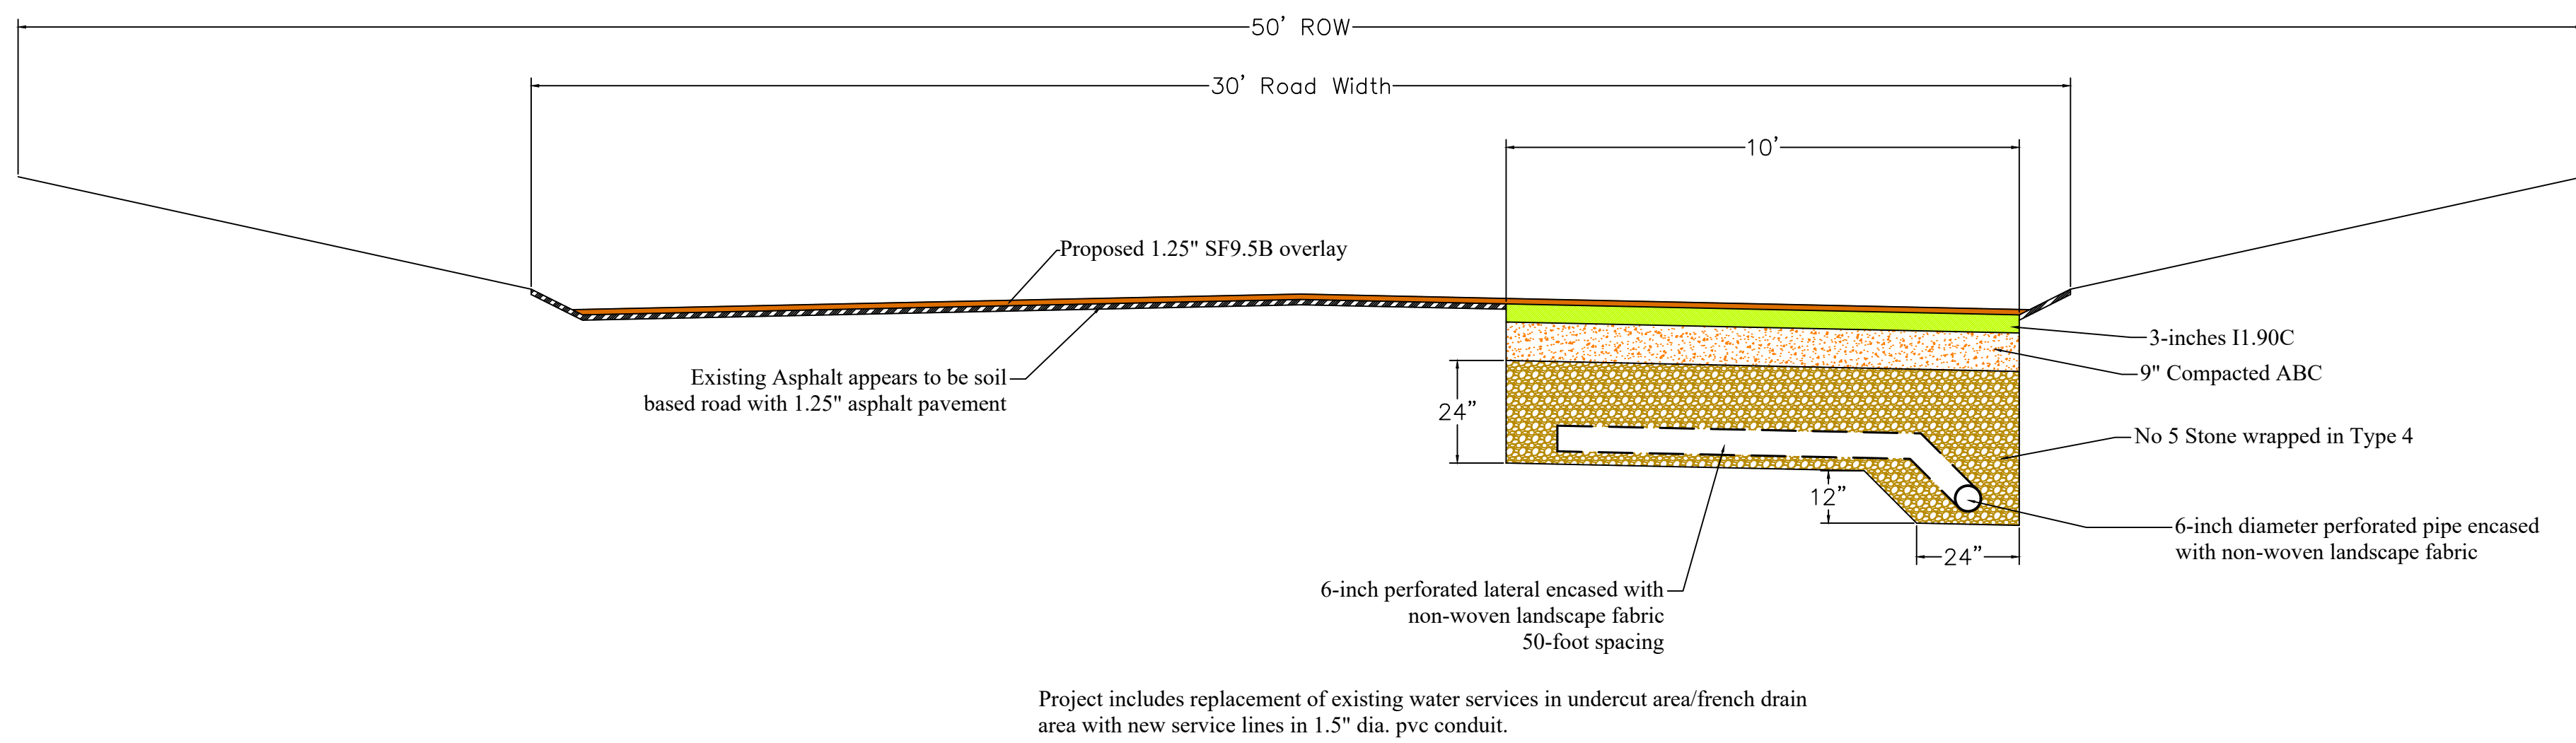

**HEDGEMOORE CIRCLE FRENCH DRAIN DETAIL**

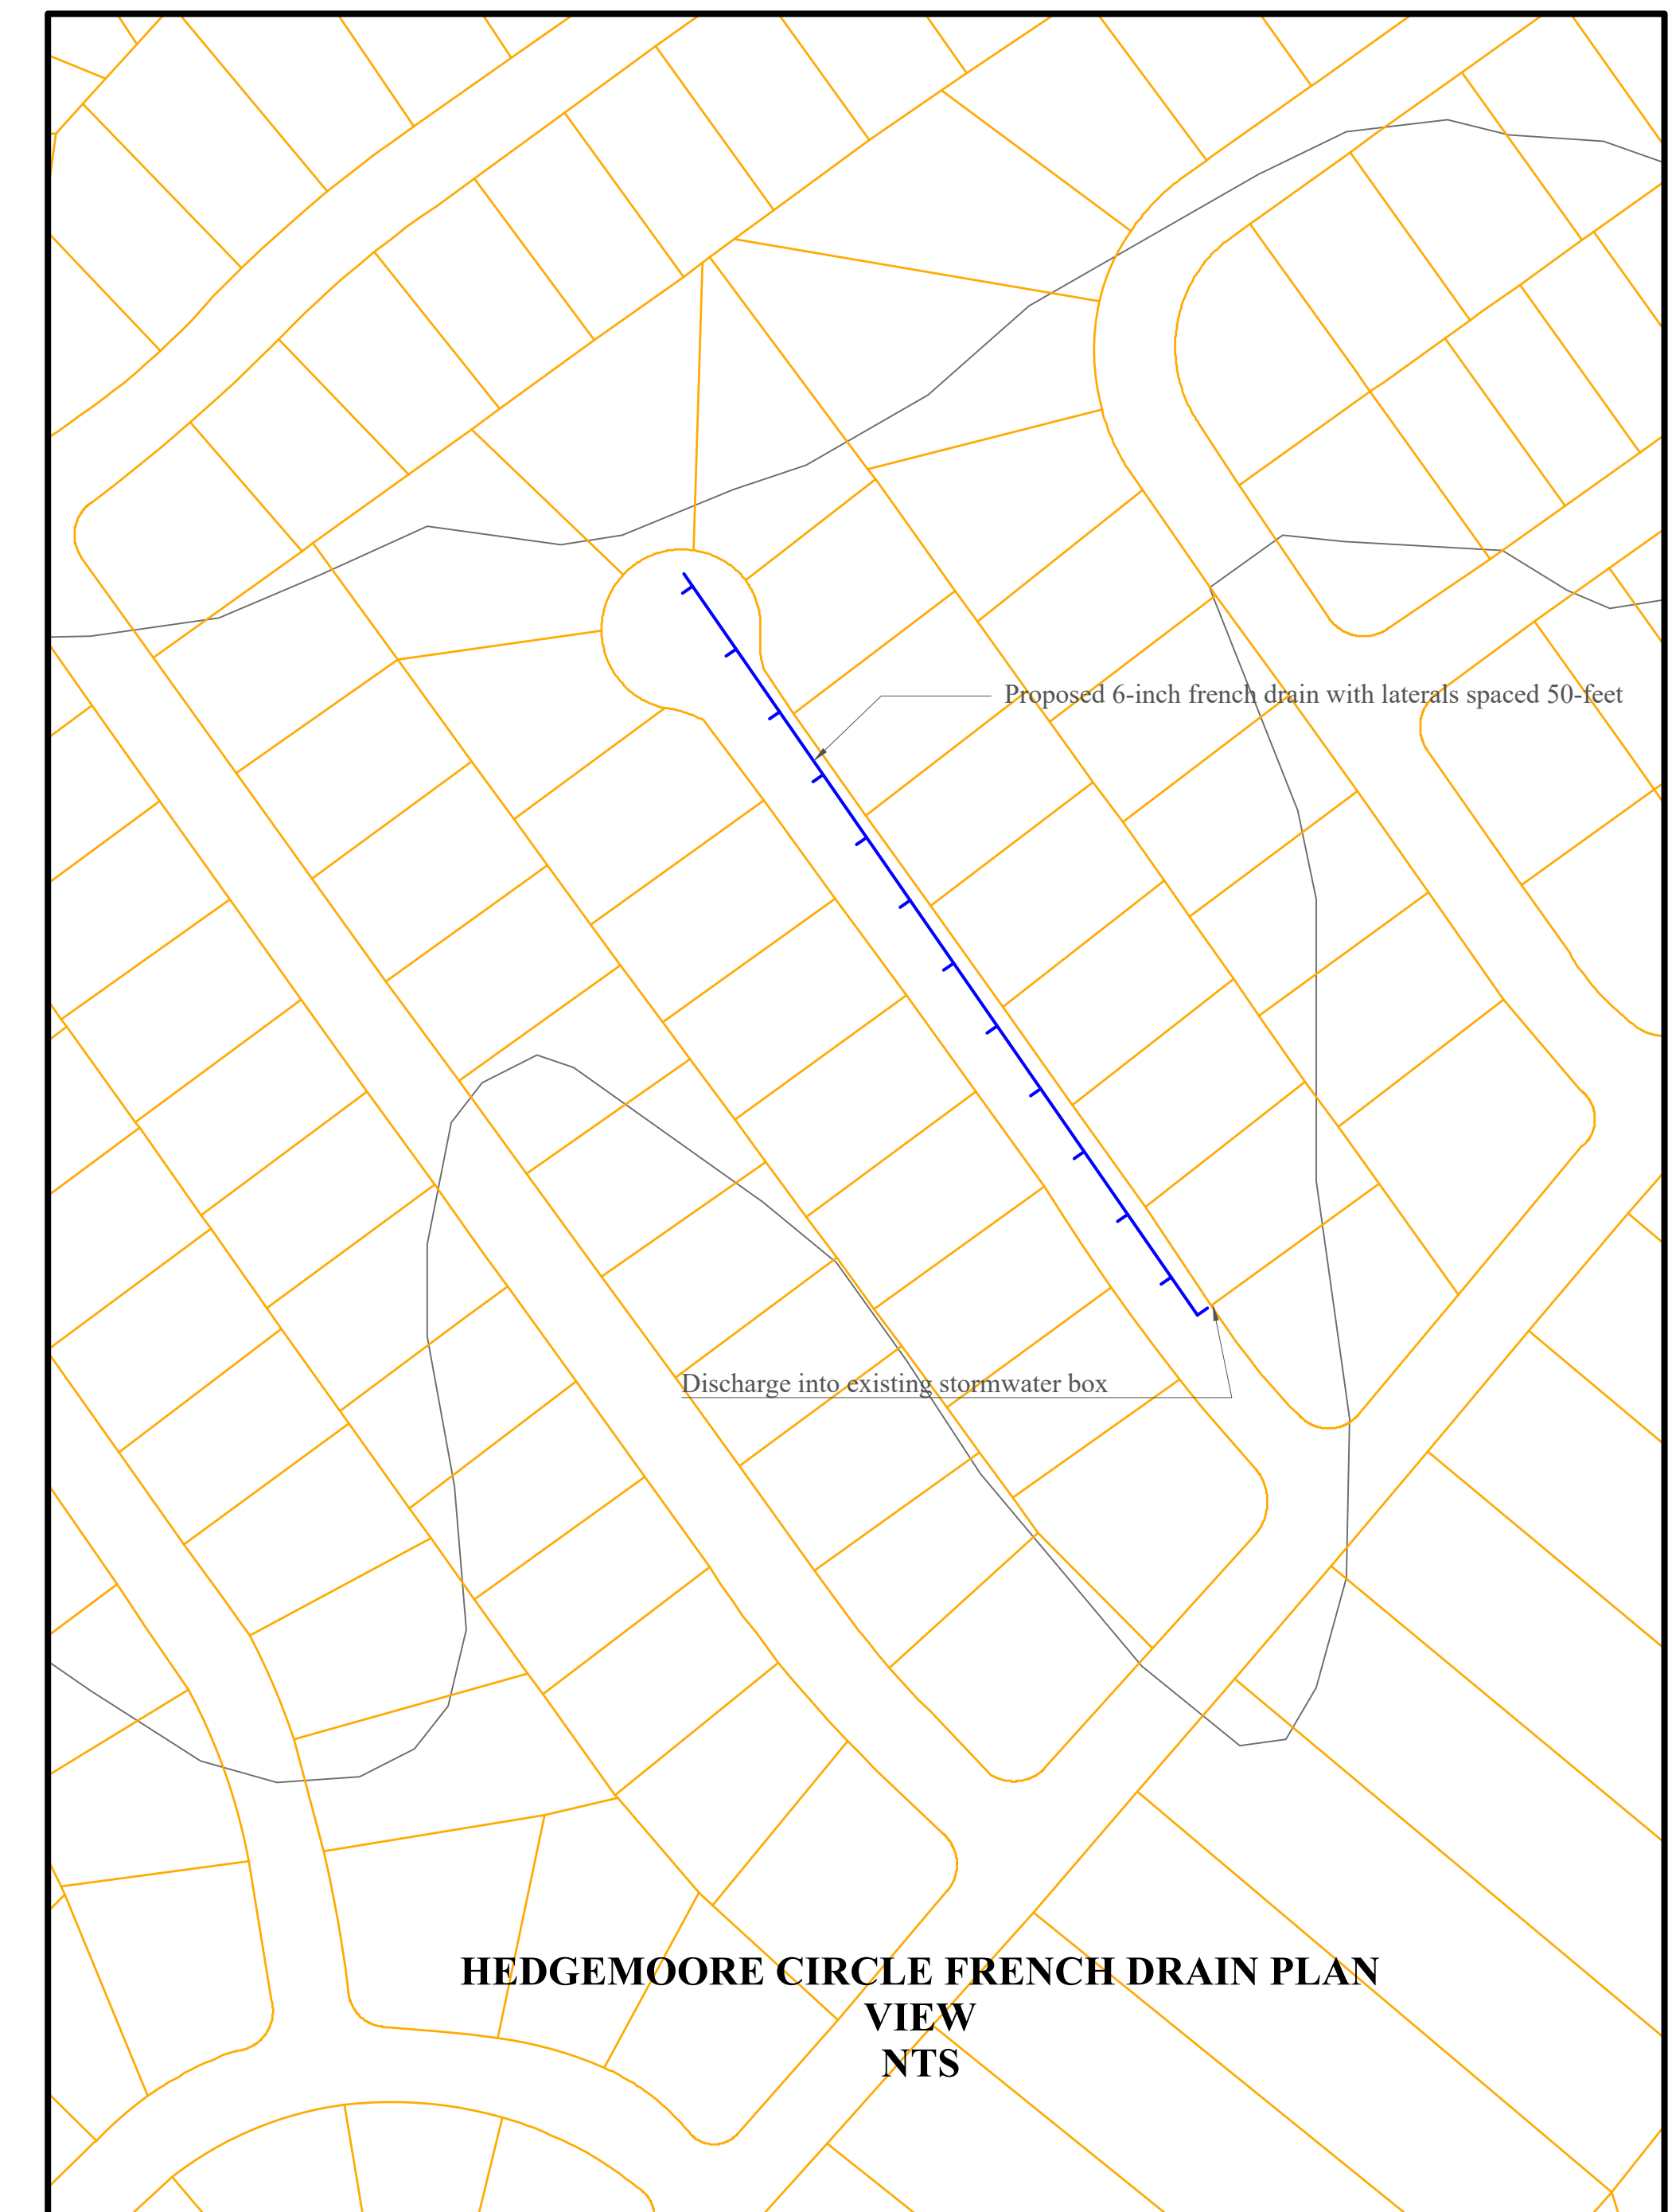

**HEDGEMOORE CIRCLE FRENCH DRAIN PLAN  
VIEW  
NTS**

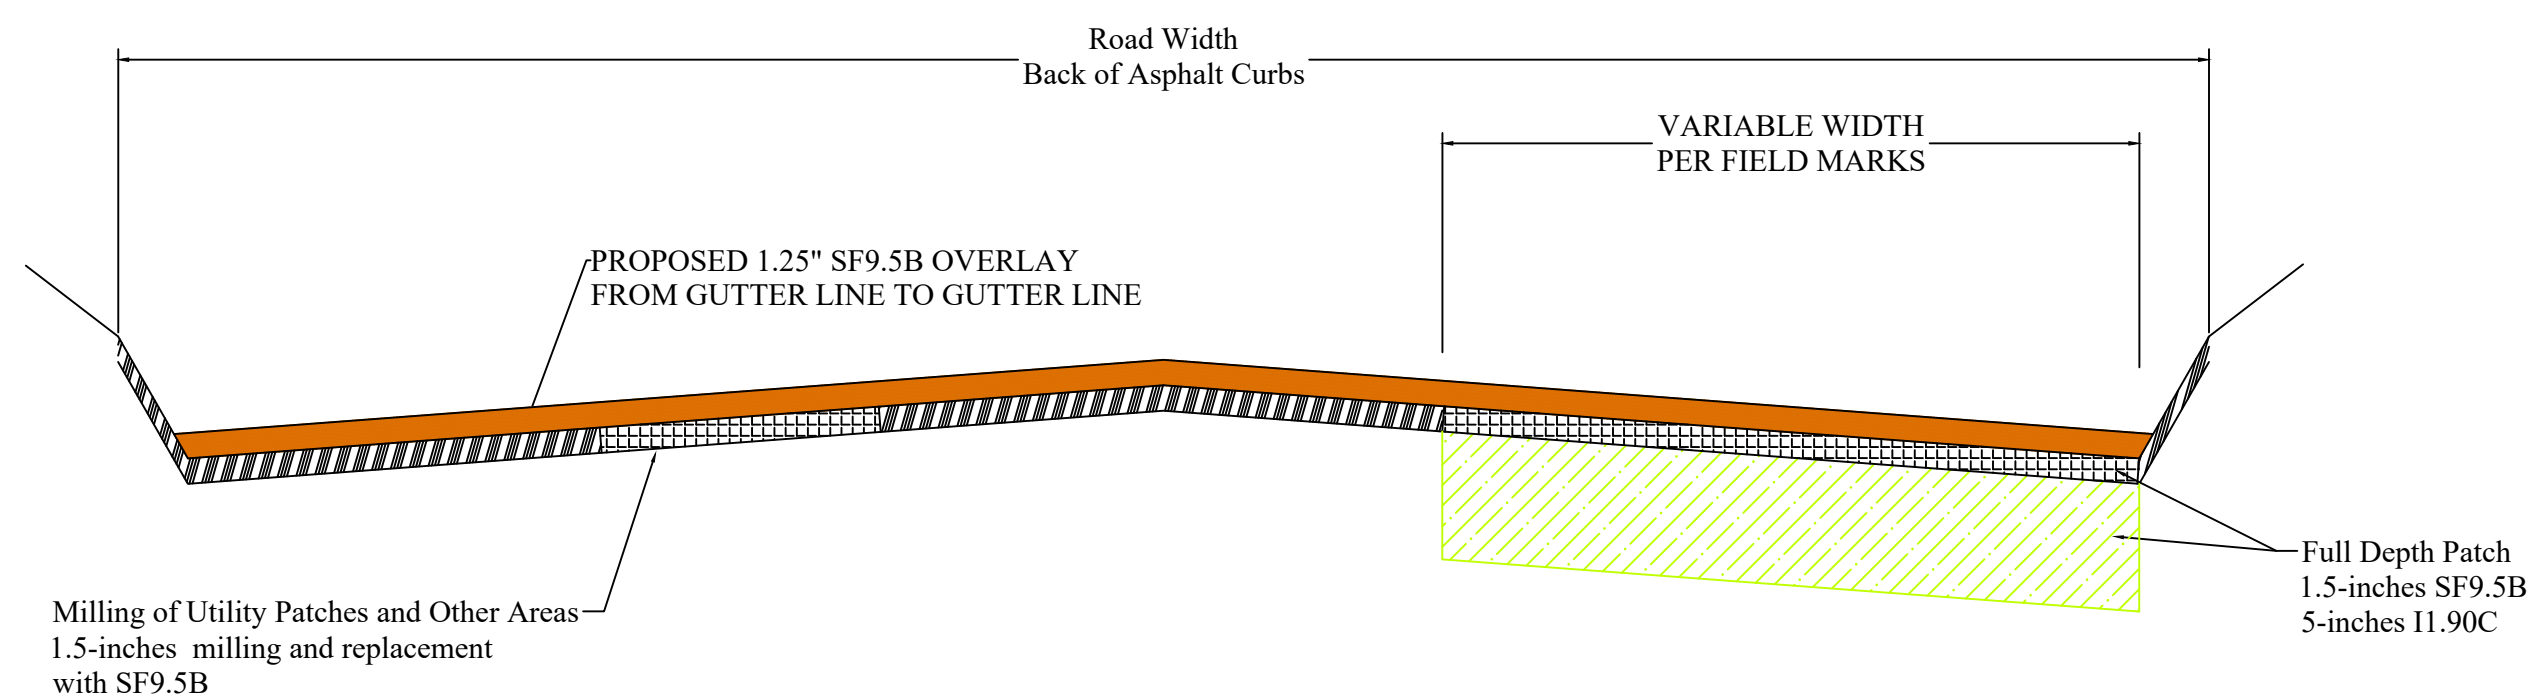

**RESURFACING/FULL DEPTH PATCH DETAIL**



Know what's below.  
Call before you dig.

REV	ISSUED FOR	DATE	BY



ENGINEERING CONSULTANT

**MEYERS ENGINEERING, PLLC**

NC LICENSE # 2362  
5708 CARRIAGE PARK COURT  
FUYQUAY-VARINA, NORTH CAROLINA 27526  
919-625-0214  
JAY@MEYERSENGINEERING.NET

CLIENT

**TOWN OF SPRING LAKE**  
300 RUTH STREET PO BOX 296  
SPRING LAKE, NORTH CAROLINA 28390  
PHONE: 910-436-0350  
CONTACT: JOHN RORIE, TOWN MANAGER

Construction Plans

**Town of Spring Lake 24-25 Resurfacing Project**

Resurfacing Details

D-01